

Studdfall Junior School School Plan

CLASSES
1, 10, 11 +
2 ACCESS
FROM
TOILETT
ROAD

CLASS 11
Entrance
+ EXIT
MR. EVANS

CLASS 9
ENTRANCE
+ EXIT
MRS. MUDD + MRS. PALLISTER

CLASS 10
ENTRANCE
+ EXIT
MRS. ALLOWAY

CLASS 7
+ ENTRANCE
+ EXIT
MRS. MURISON
MRS. FORBES

MRS. LENTON
CLASS 16
Entrance
Year 6 +
EXIT


ENTRANCE + EXIT
MISS STARK
MR. AVES

ENTRANCE + EXIT
CLASS 15
MRS. MURRA

CLASS 5
7, 8, 13, 14, 15, 16.
ENTRANCE
FROM
SIMPSON'S
WAY

Shakespeare Way

ROULETT ROAD

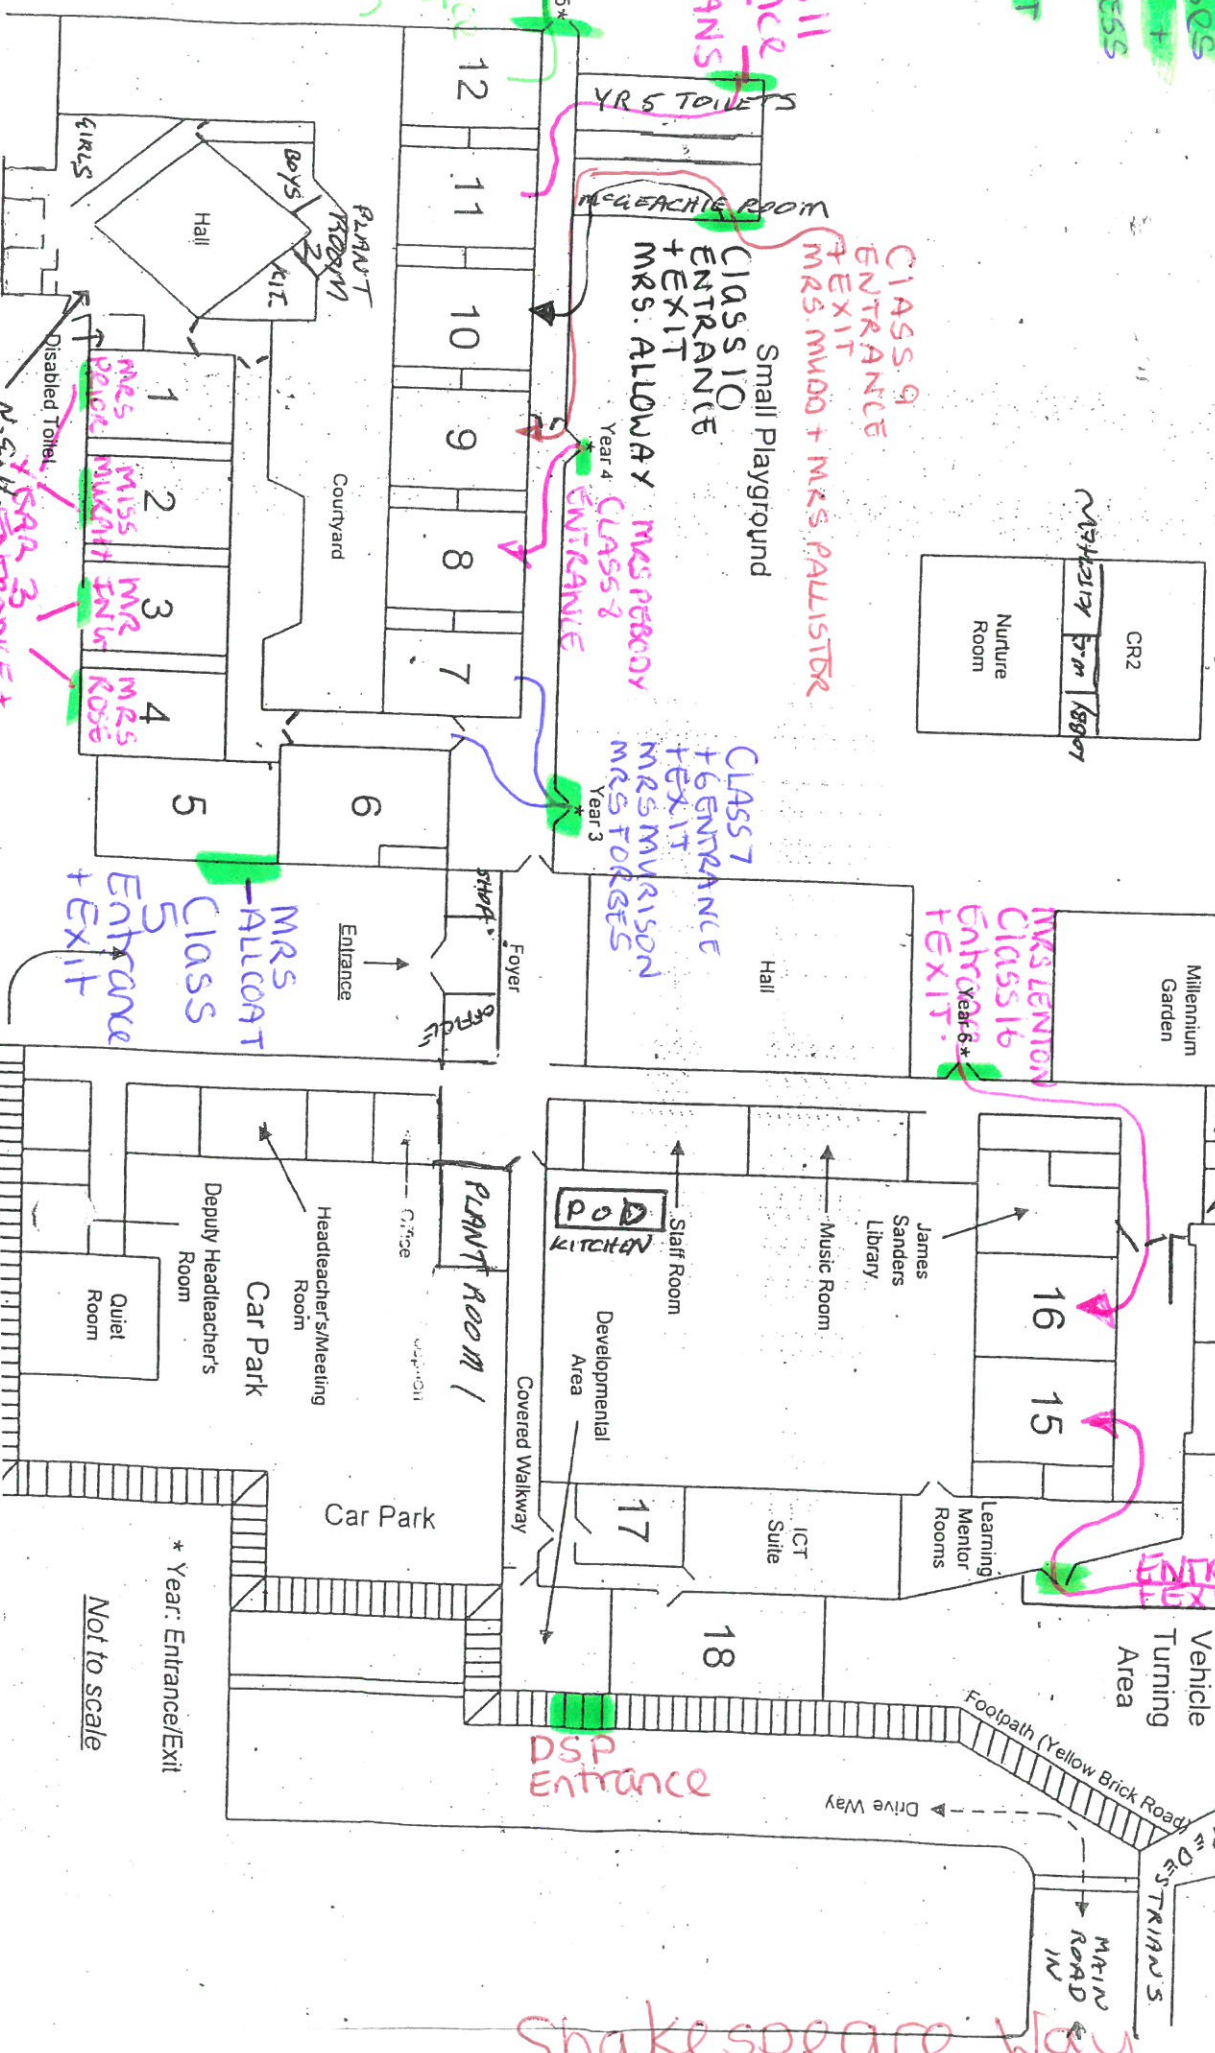

Disabled Toilet
N.E. Entrance + Exit

MRS. ALLCOAT
CLASS 5
Entrance + Exit

DSP
Entrance

* Year: Entrance/Exit

Not to scale